



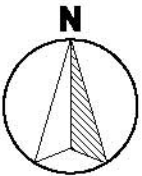


# COLLEGETOWN CROSSING

2 BEDROOM, 1 BATH  
TYPE B, FLOOR 2

307 College Ave, Ithaca, New York

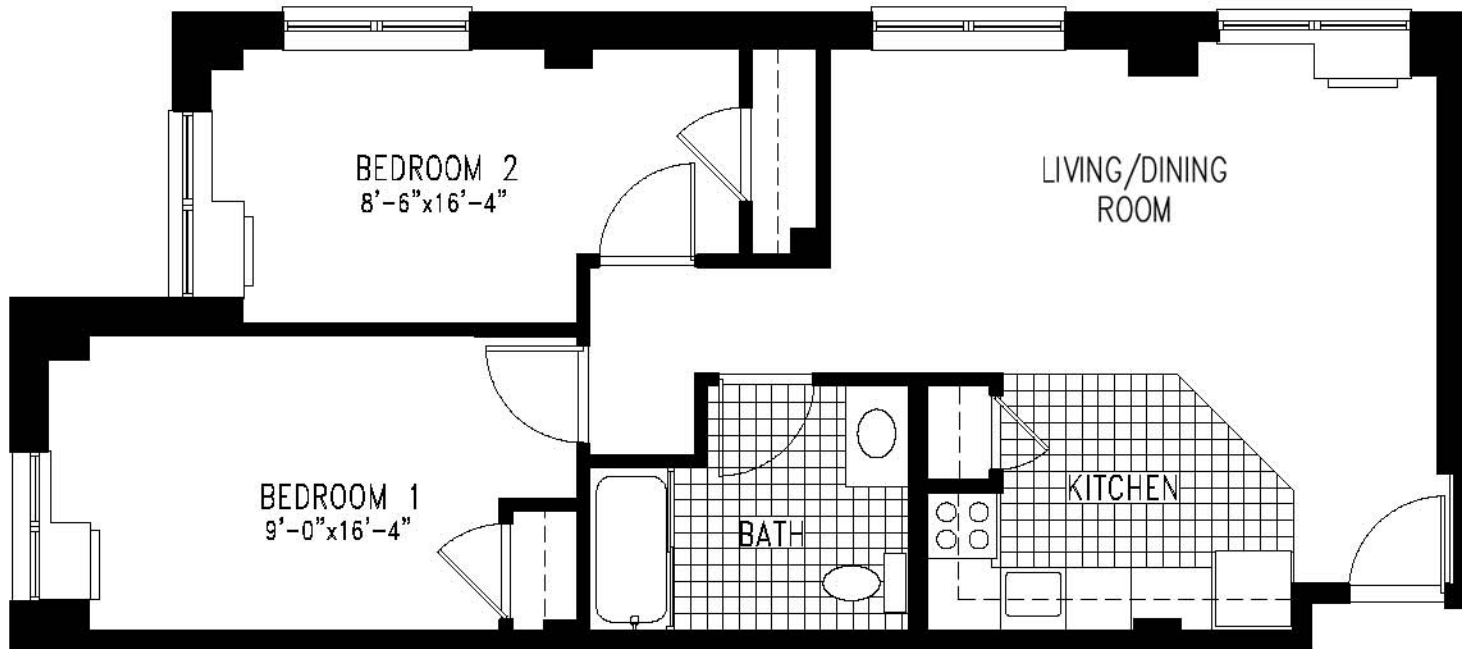

DRAWING NOT TO SCALE

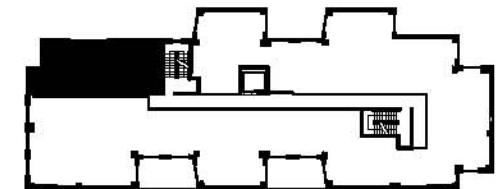



**Key Plan** All dimensions approximate and may vary  
Errors and omissions excepted




# COLLEGETOWN CROSSING

2 BEDROOM, 1 BATH  
TYPE D, FLOOR 2-6

307 College Ave, Ithaca, New York

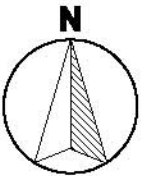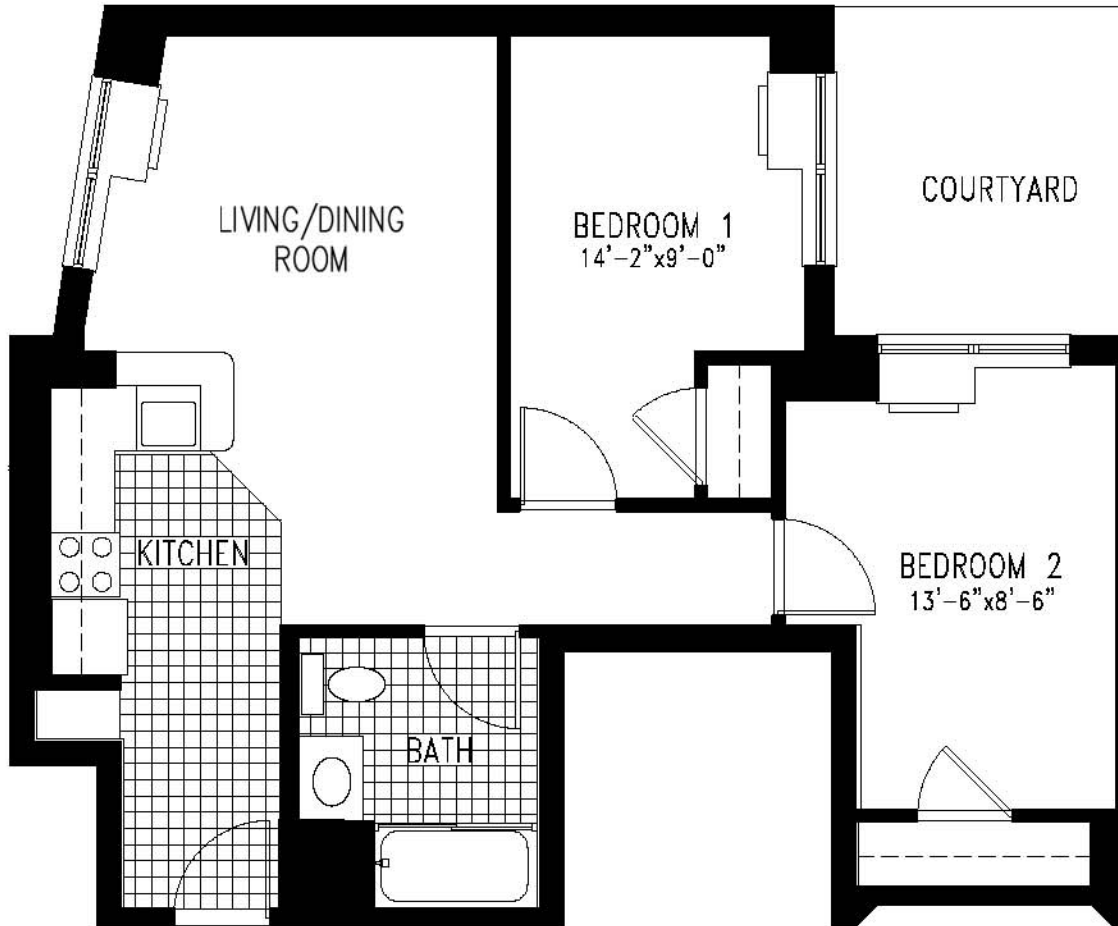

DRAWING NOT TO SCALE

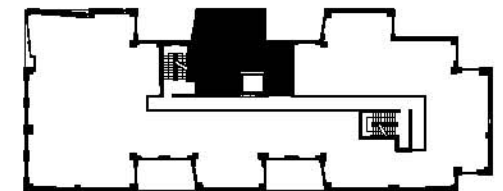



**Key Plan** All dimensions approximate and may vary  
Errors and omissions excepted




# COLLEGETOWN CROSSING

2 BEDROOM, BATH  
TYPE E, FLOOR 2-6

307 College Ave, Ithaca, New York

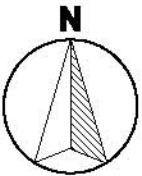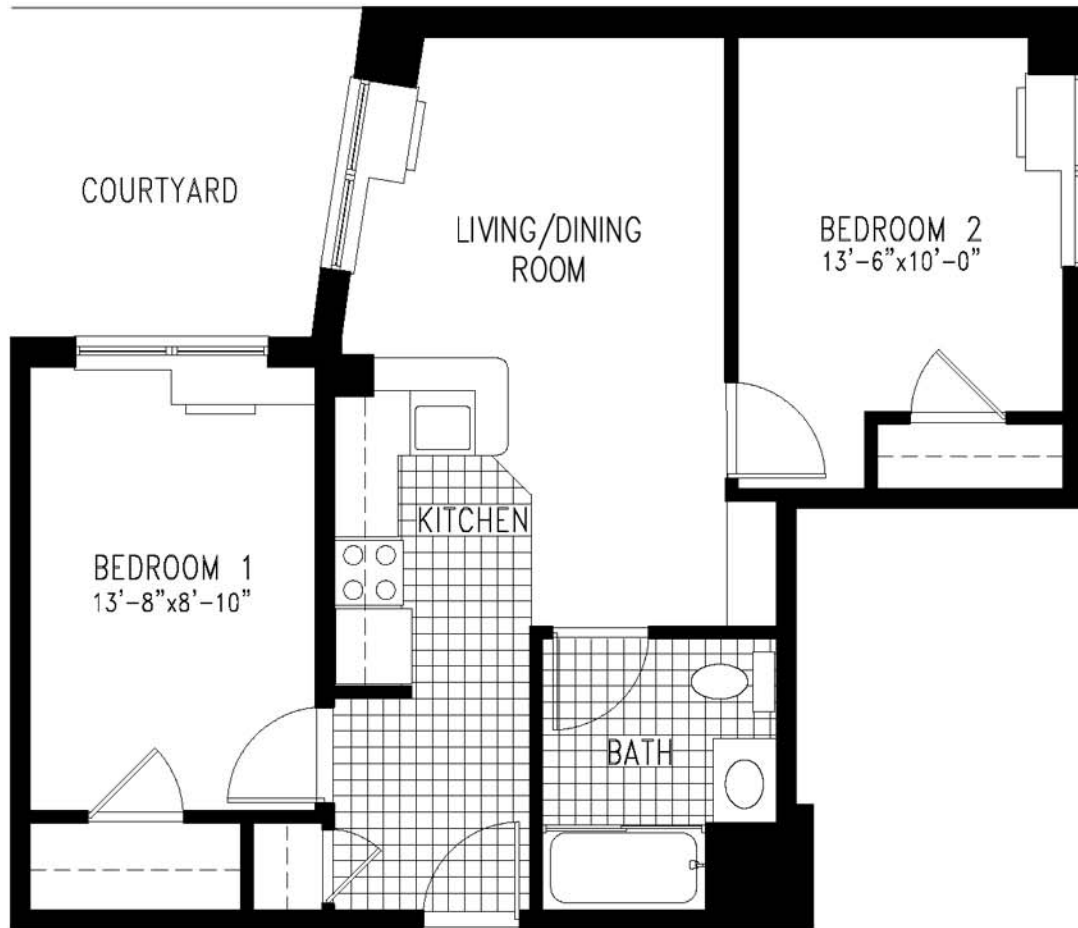

DRAWING NOT TO SCALE

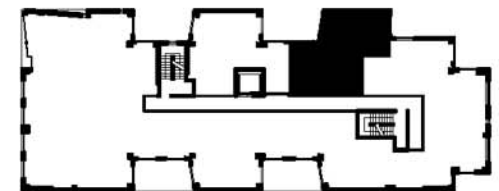



Key Plan All dimensions approximate and may vary  
Errors and omissions excepted




# COLLEGETOWN CROSSING

2 BEDROOM, 1 BATH  
TYPE L, FLOOR 5-6

307 College Ave, Ithaca, New York

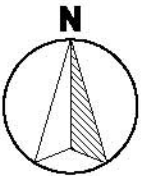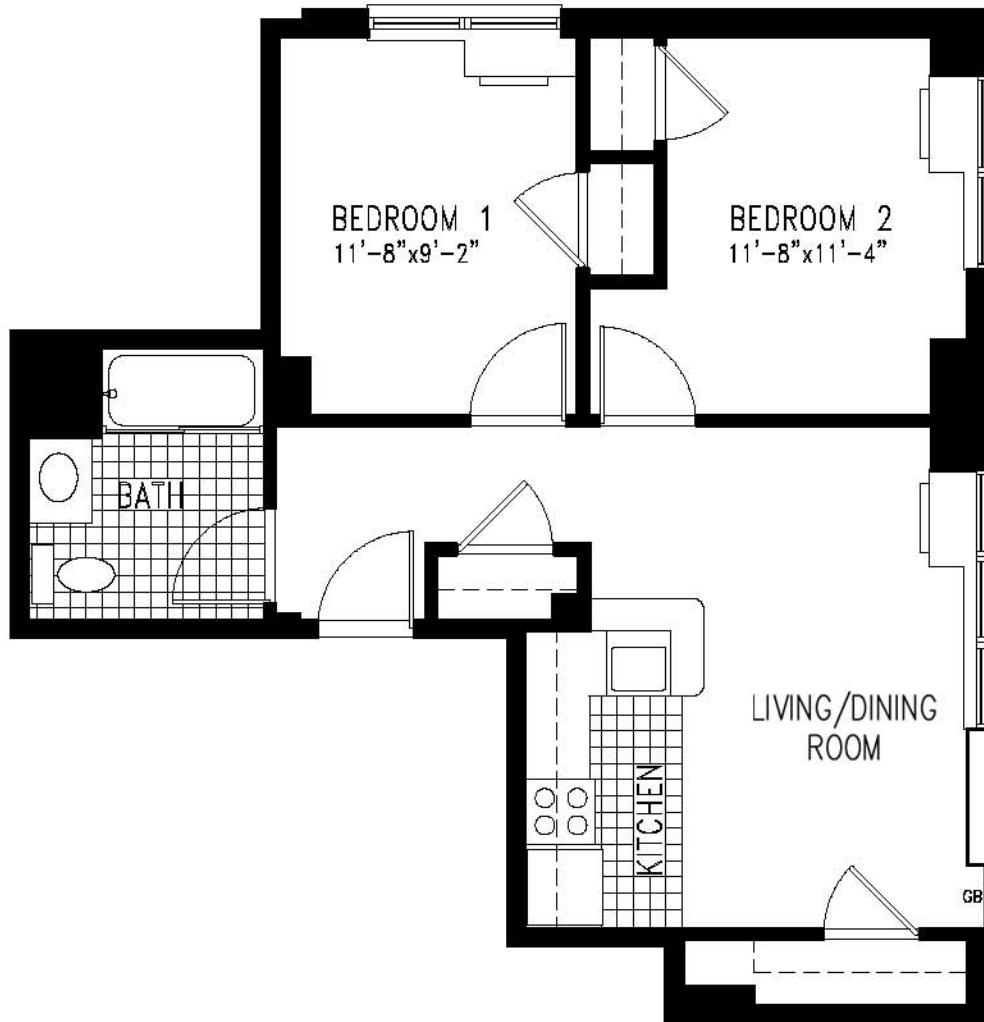

DRAWING NOT TO SCALE

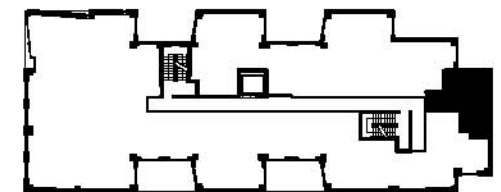

**Key Plan** All dimensions approximate and may vary  
Errors and omissions excepted